

PLANT SCHEDULE


Code	Botanical Name	Common name	Pot Size	Qty.
TREES				
BP	<i>Betula pendula</i>	Silver birch	40cm	5
LI	<i>Lagerstroemia indica</i>	Crepe myrtle	40cm	1
LN	<i>Laurus nobilis</i>	Bay laurel	40cm	14
SHRUBS, GRASSES, GROUNDCOVERS & CLIMBERS				
LG	<i>Ligularia reniformis</i>	Tractor seat	30cm	46
MS	<i>Miscanthus sinensis</i>	Chinese silver grass	14cm	28
AC	<i>Arthropodium cirratum</i> 'Matapouri Bay'	Nz rock lily	14cm	29
PT	<i>Pittosporum tobira</i> 'Miss Muffett'	Dwarf pittosporum	30cm	36
TA	<i>Trachelospermum asiaticum</i>	Asiatic jasmine	14cm	16
PX	<i>Philodendron xanadu</i>	Xanadu	20cm	11
BS	<i>Buxus sempervirens</i>	English box spheres	30,50,70cm	9
LM	<i>Liriope muscari</i> 'Monroes White'	Lilyturf 'Monroe White'	20cm	9
LE	<i>Liriope muscari</i> 'Evergreen Giant'	Lily turf	14cm	20
HQ	<i>Hydrangea quercifolia</i>	Oakleaf hydrangea	20cm	33
RI	<i>Raphiolepis indica</i> 'Oriental Pearl'	Indian hawthorn	20cm	5
RO	<i>Rosmarinus officinalis</i> 'Prostratus'	Creeping rosemary	14cm	9
SE	<i>Sedum</i> 'Autumn Joy'	Autumn stonecrop	14cm	13

KEY TO SYMBOLS

- EXISTING MATURE TREE
- EXISTING OLIVE TREE
- LAGERSTROEMIA INDICA
- BETULA PENDULA
- LAURUS NOBILIS
- BUXUS SEMPERVIRENS
- SEDUM 'AUTUMN JOY'
- PITTOSPORUM TOBIRA 'MISS MUFFETT'
- RAPHIOLEPIS INDICA 'ORIENTAL PEARL'
- LIGULARIA RENIFORMIS
- MISCANTHUS SINENSIS
- ARTHROPODIUM CIRRATUM 'MATAPOURI BAY'
- HYDRANGAEA QUERCIFOLIA
- PHILODENDRON XANADU
- LIRIOPE MUSCARI 'MONROES WHITE'
- LIRIOPE MUSCARI 'EVERGREEN GIANT'
- TRACHELOSPERMUM ASIATICUM
- ROSMARINUS OFFICINALIS 'PROSTRATUS'



PLANT PALETTE

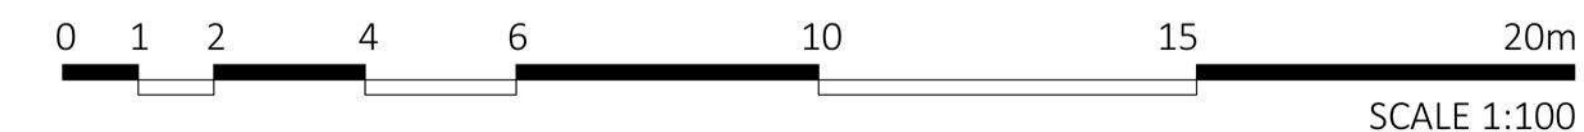

SCALE: 1:100@A1	
DATE: 6 October 2023	
	DRAWING NO. 2
REV. -	

BOTANIC
 Design Studio