


REFERENCE IMAGES

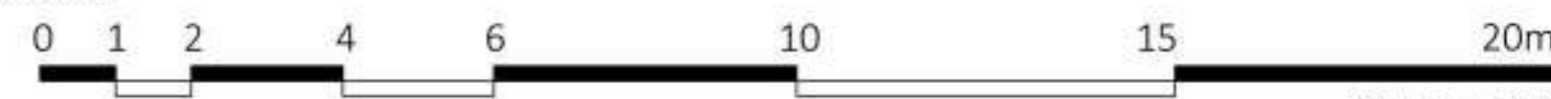

SCALE 1:100

DWG TITLE:
LANDSCAPE CONCEPT PLAN



DWG NO.
1

REV.
A

SCALE: 1:100@A3
DATE: 31 January 2024

