








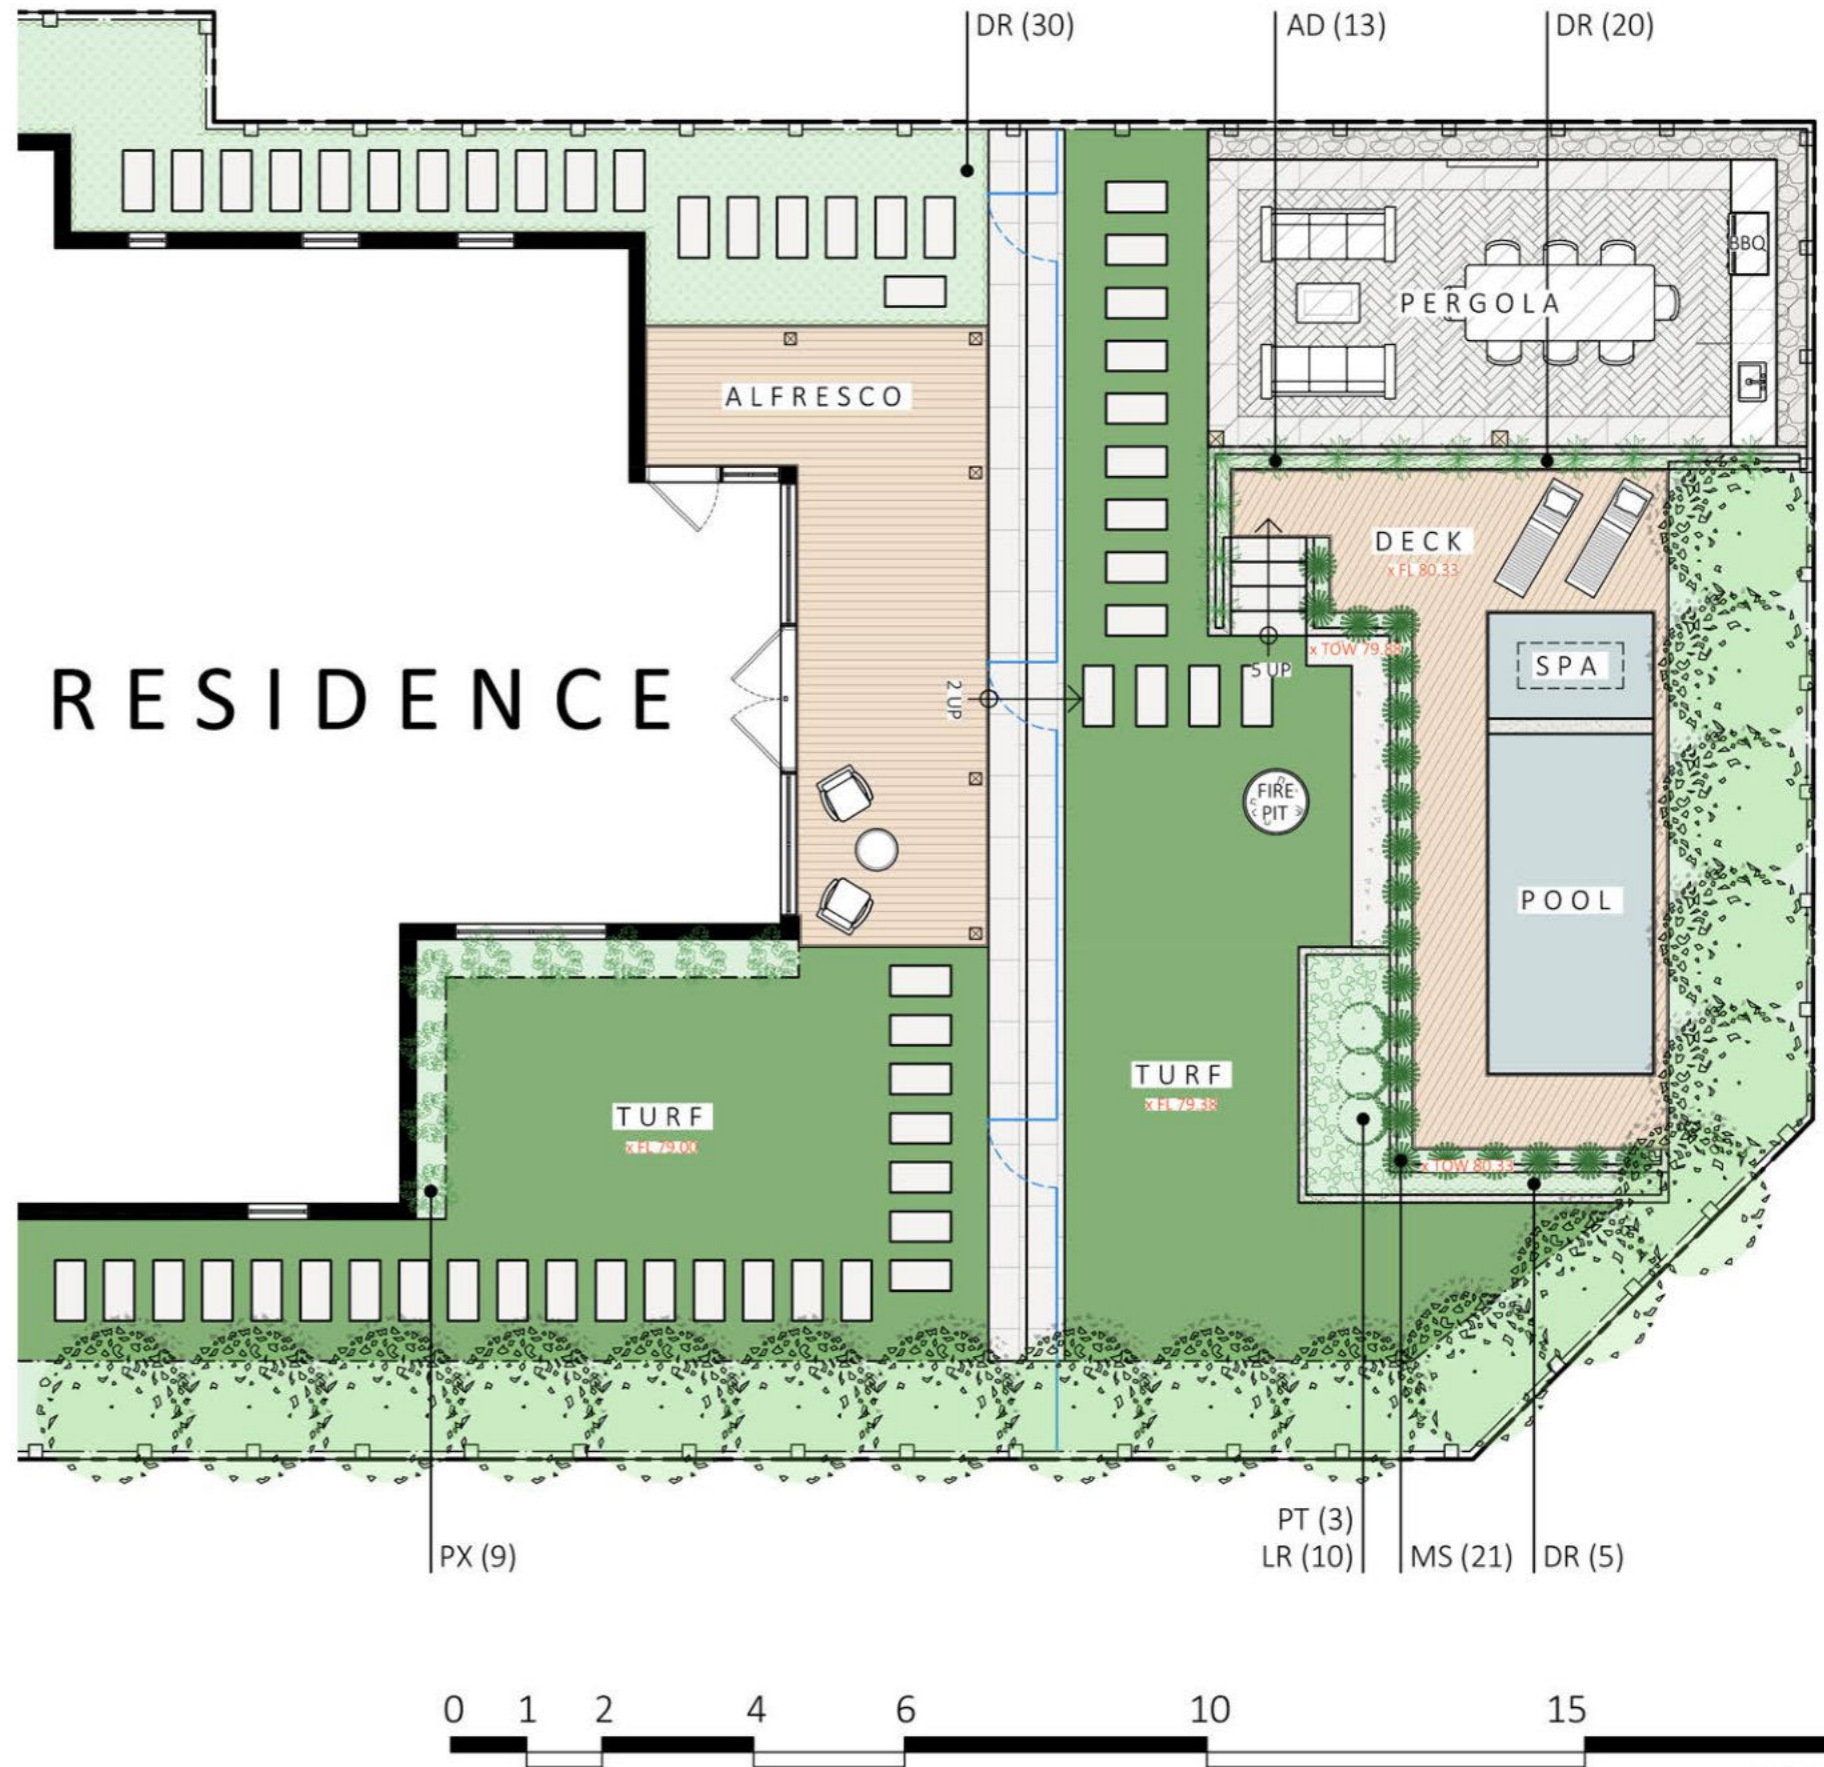
PLANT SCHEDULE

Code	Botanical Name	Common name	Pot Size	Qty.
SHRUBS, GRASSES, GROUNDCOVERS & CLIMBERS				
AD	<i>Asparagus densiflorus</i>	Asparagus fern	20cm	13
DR	<i>Dichondra repens</i>	Kidney weed	14cm	55
LG	<i>Ligularia reniformis</i>	Tractor seat	20cm	10
MS	<i>Miscanthus sinensis</i>	Chinese silver grass	20cm	21
PX	<i>Philodendron xanadu</i>	Xanadu	20cm	9
PT	<i>Pittosporum tobira</i>	Australian laurel	30cm	3

KEY TO SYMBOLS


-  EXISTING HEDGE
-  MISCANTHUS SINENSIS
-  PITTOSPORUM TOBIRA
-  PHILODENDRON XANADU
-  ASPARAGUS DENSIFLORUS
-  LIGULARIA RENIFORMIS
-  DICHONDRA REPENS

PLANT PALETTE



DWG TITLE:

PLANTING PLAN

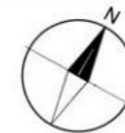

DWG NO.

2

REV.

A

SCALE: 1:100@A3

DATE: 31 January 2024

BOTANIC
Design Studio