

# MATERIALS & FINISHES PALETTE



BATTEN SCREEN WITH STRIP LIGHT

LIMESTONE CRAZY PAVING

PERGOLA AND OLIVE TREE TO BE USED



POOL FENCE



PEA GRAVEL




WHITE BRICK FIRE PLACE

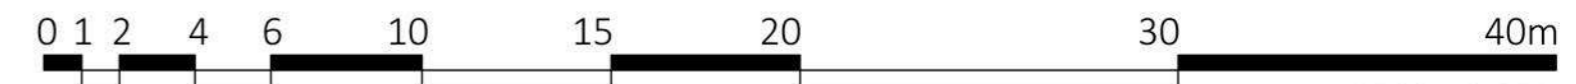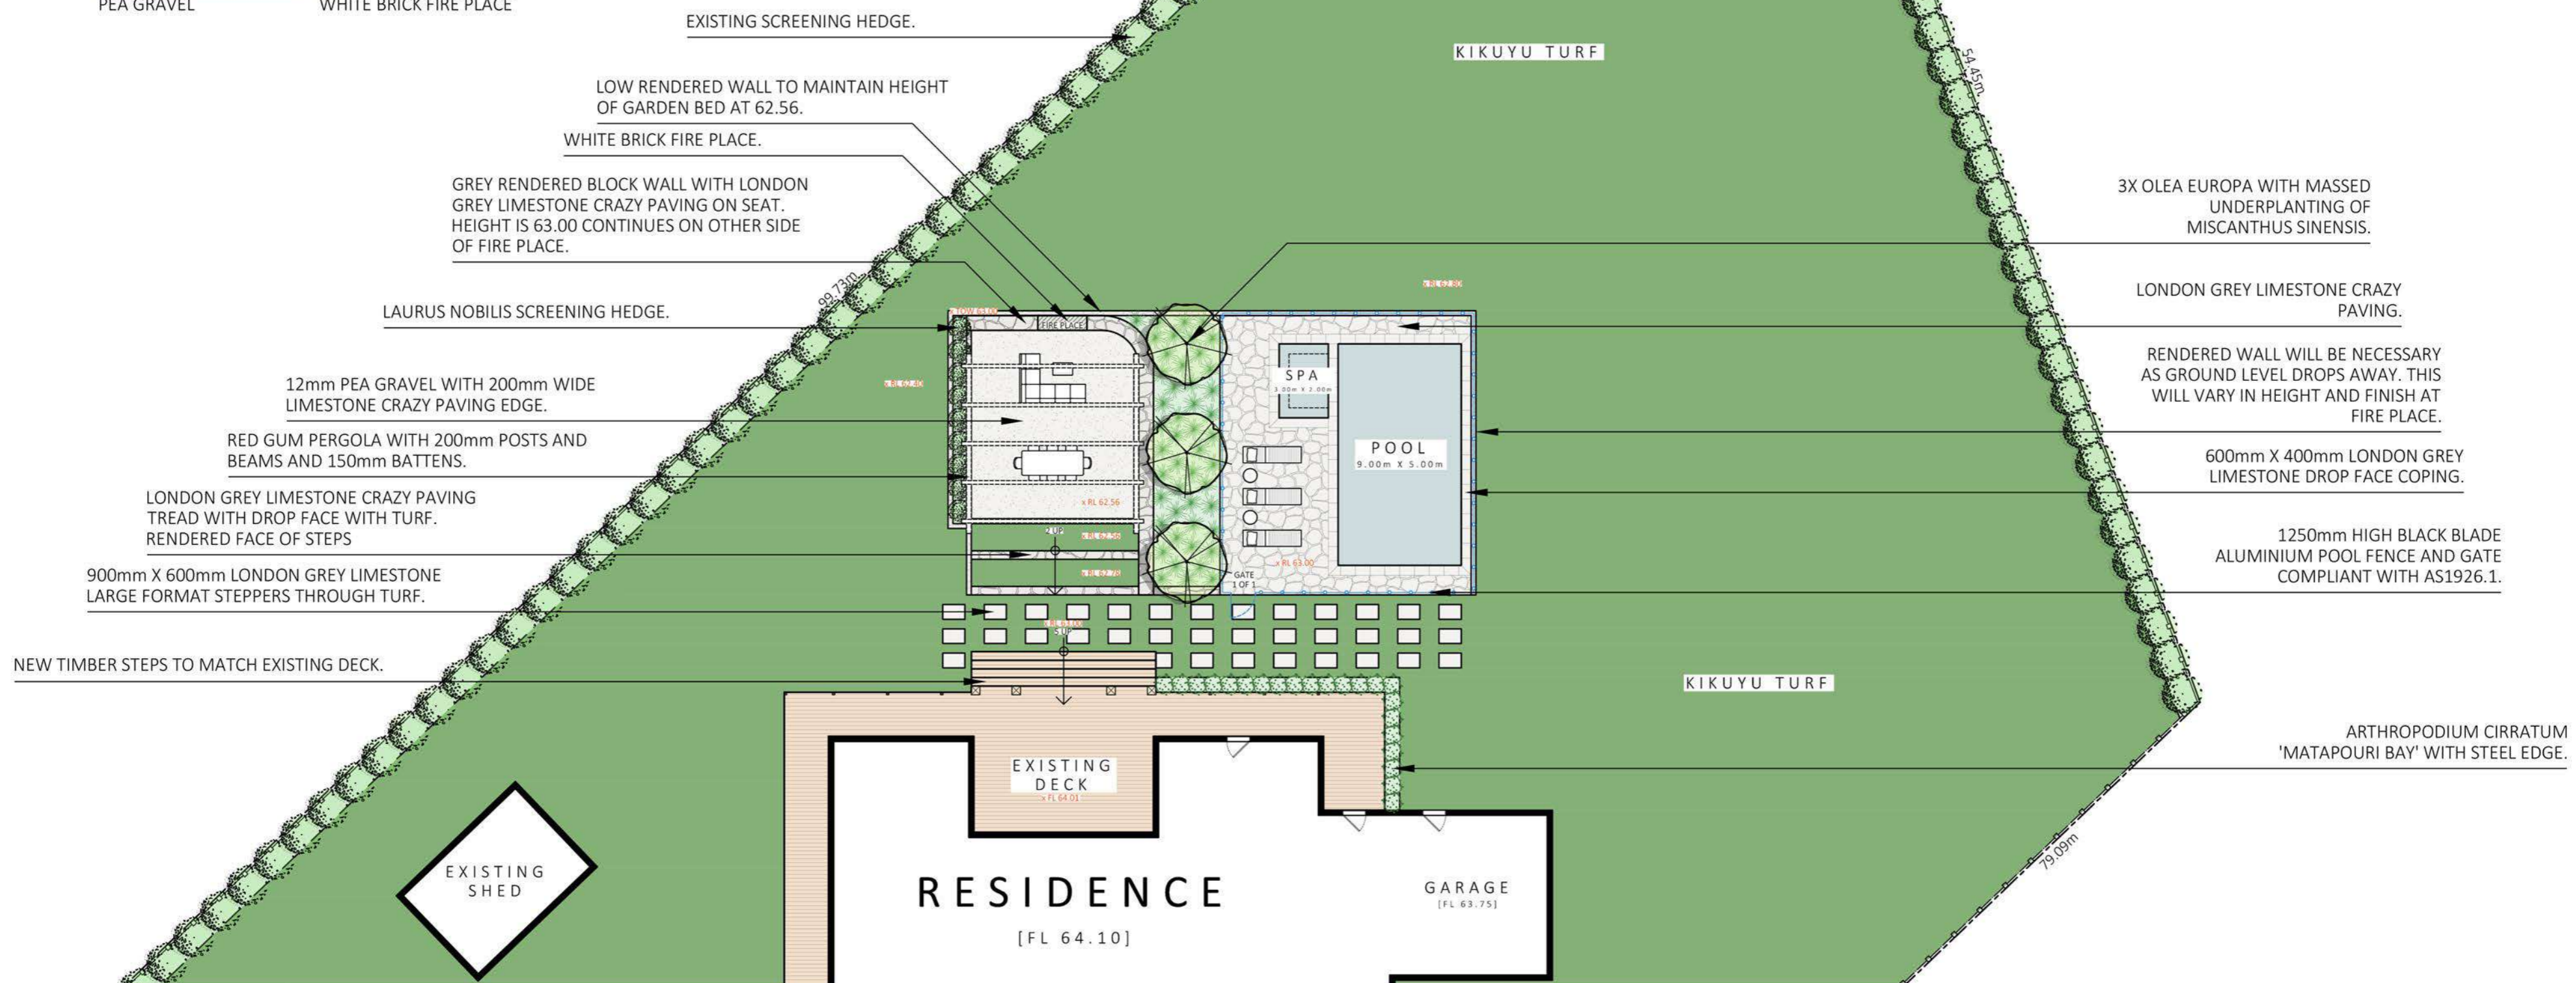

SCALE 1:200

SCALE: 1:200@A2

DATE: 9 October 2023

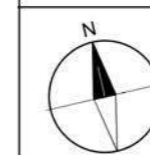

DRAWING NO.

1

REV.

-

**BOTANIC**  
Design Studio