




# PLANT SCHEDULE

Code	Botanical Name	Common name	Pot Size	Qty.
<b>TREES</b>				
OE	Olea europaea	Olive tree	40cm	3
LN	Laurus nobilis	Bay laurel	40cm	9
<b>SHRUBS, GRASSES, GROUNDCOVERS &amp; CLIMBERS</b>				
MS	Miscanthus sinensis	Chinese silver grass	14cm	100
AC	Arthropodium cirratum 'Matapouri Bay'	Nz rock lily	14cm	16

## KEY TO SYMBOLS




## PLANT PALETTE

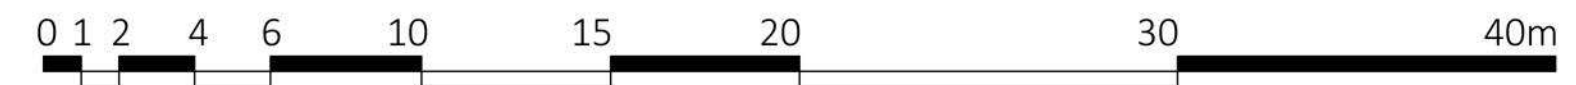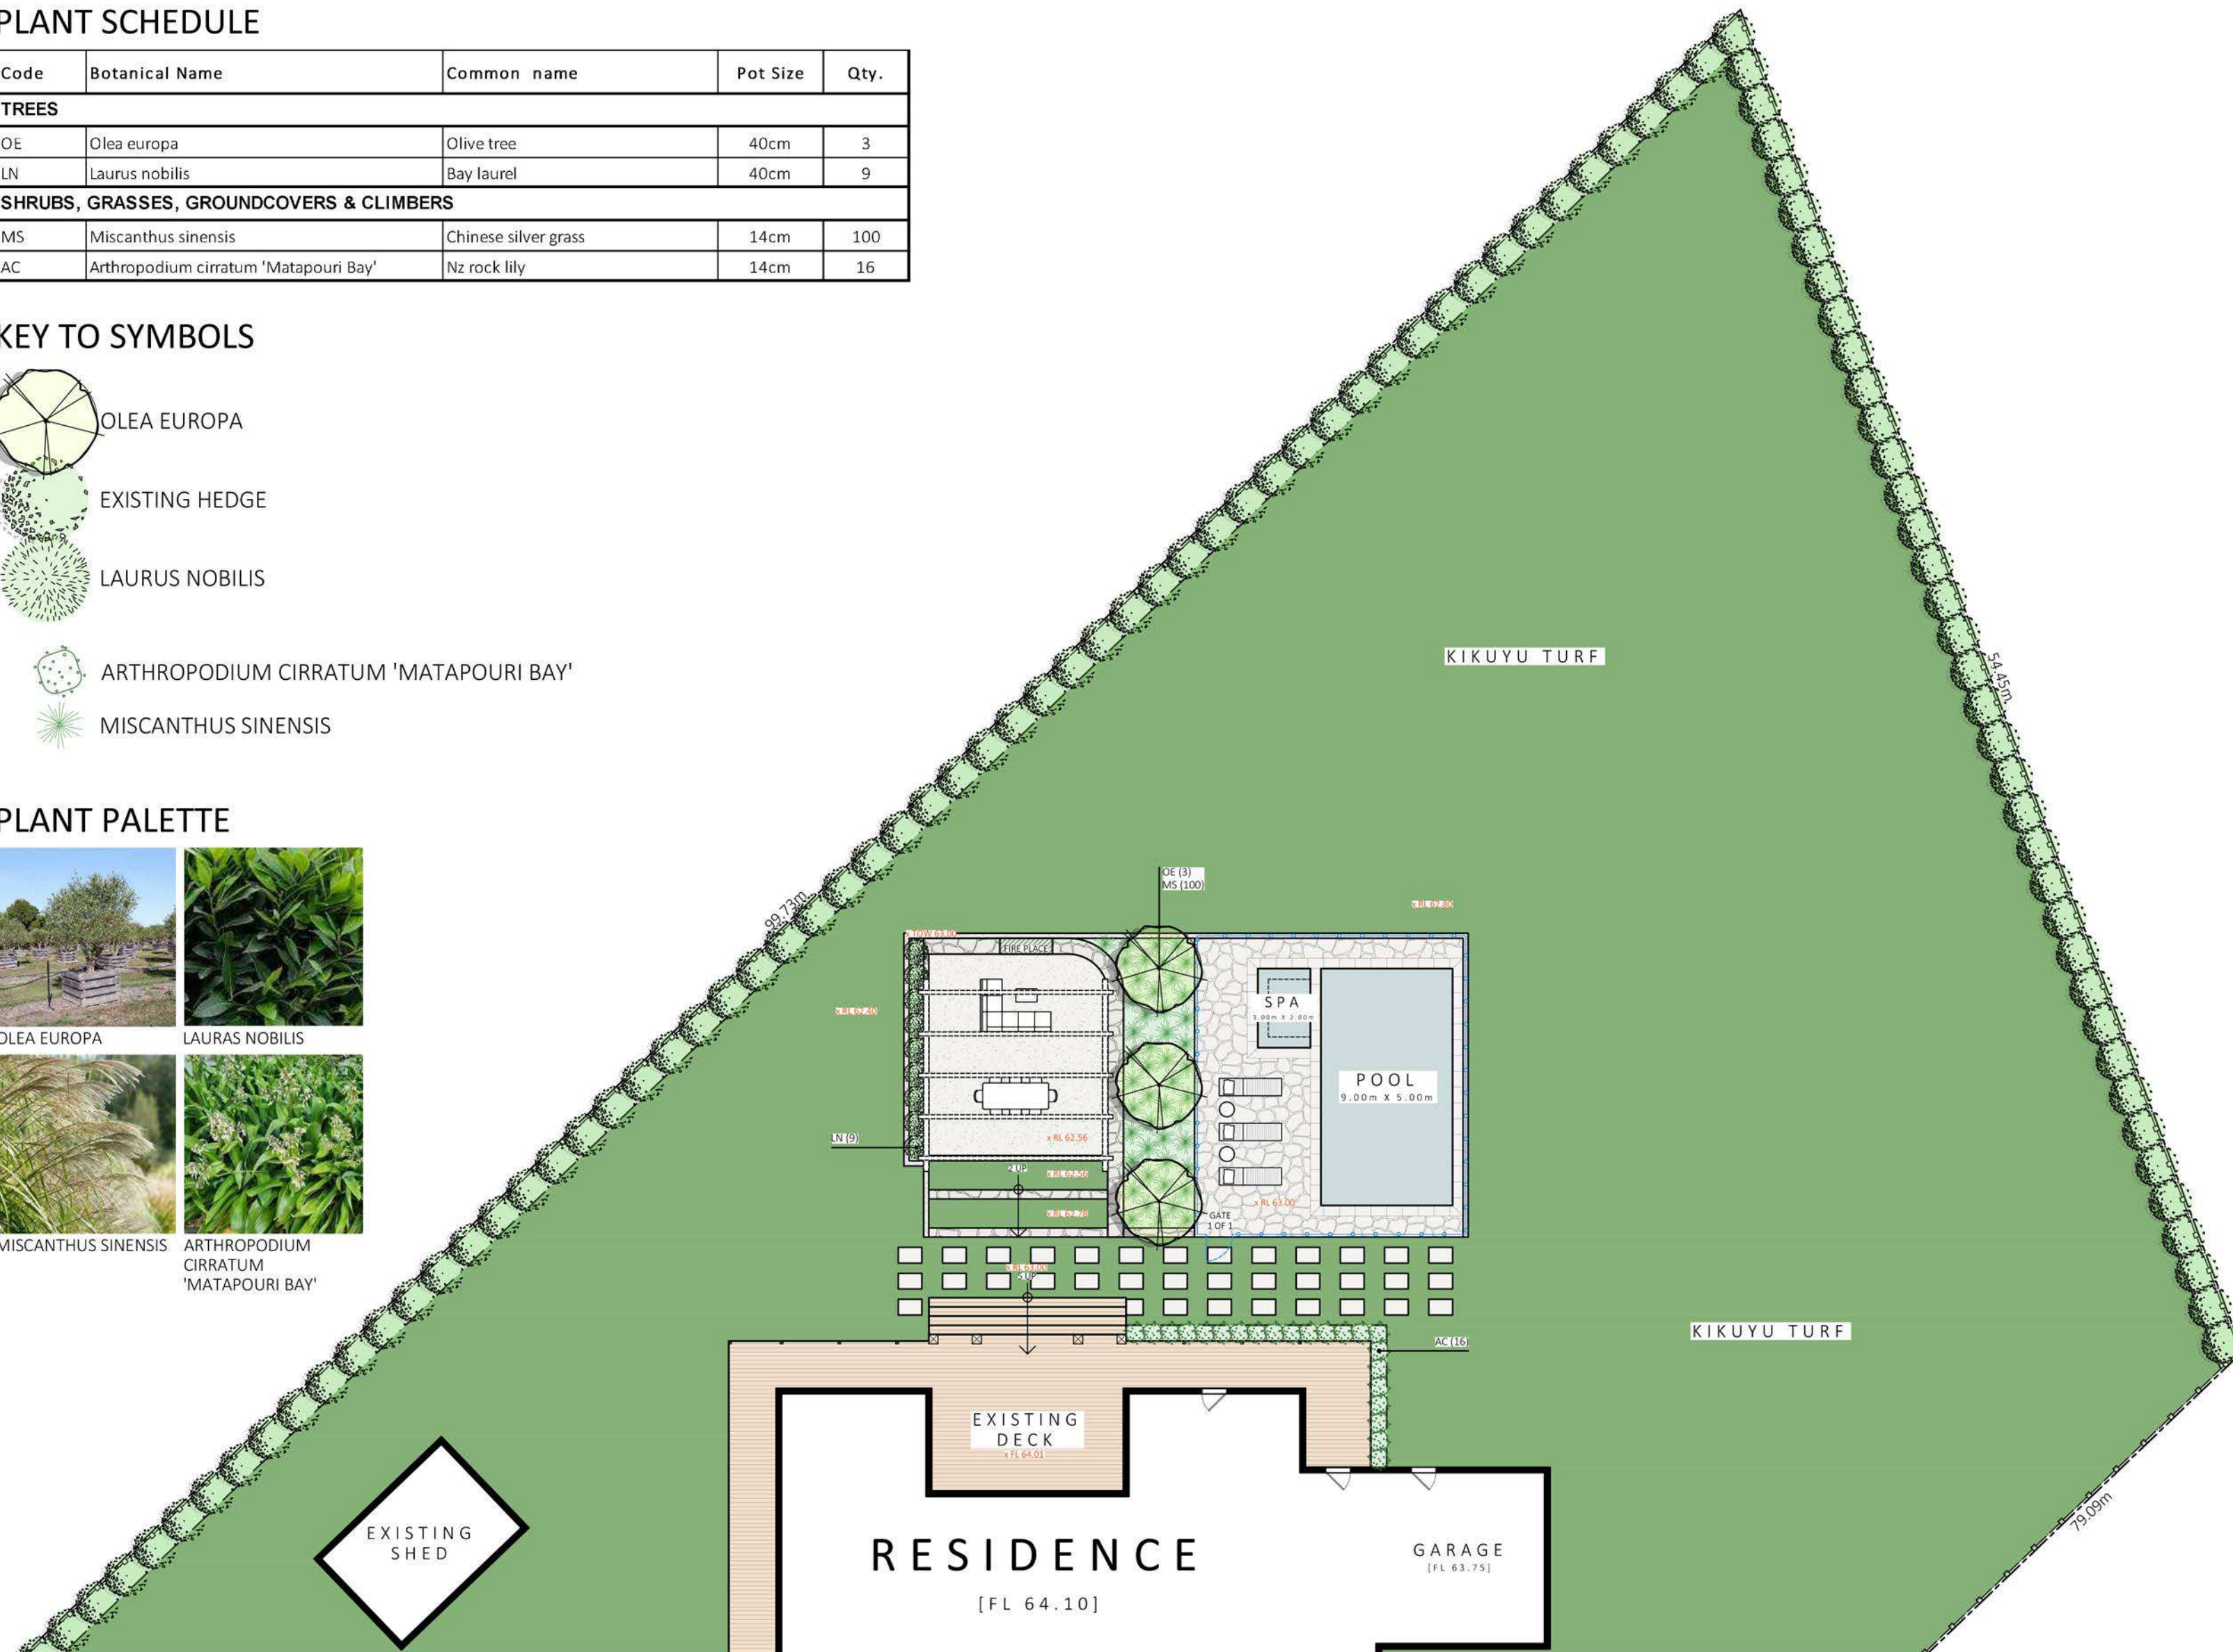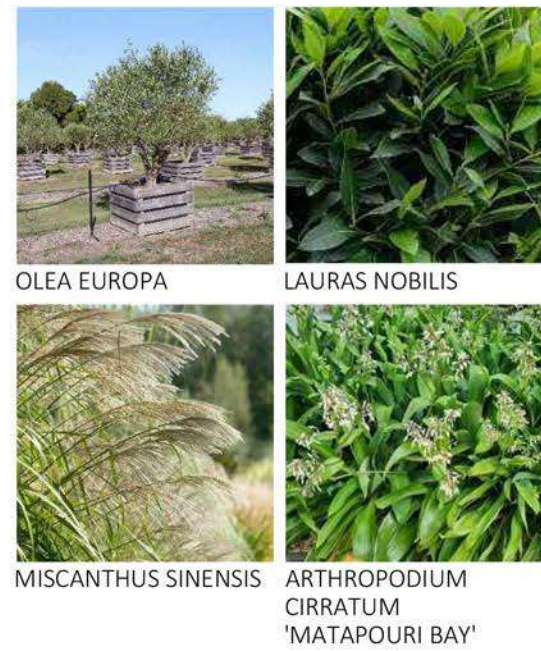

SCALE 1:200

SCALE: 1:200@A2

DATE: 9 October 2023

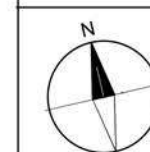

DRAWING NO.

2

REV.

-

**BOTANIC**  
Design Studio